


811 FOR BURIED UTILITY INFORMATION
THREE (3) BUSINESS DAYS BEFORE YOU DIG
 CALL 811 (or 1-800-922-1987)
 UTILITY NOTIFICATION CENTER OF COLORADO (UNCC)
 www.uncc.org



NOTES

1. CONSECUTIVE ACCESS POINTS SHALL NOT BE CLOSED SIMULTANEOUSLY. ONE SOUTHBOUND LEFT ACCESS SHALL BE MAINTAINED AT ALL TIMES.
2. ACCESS SHALL BE MAINTAINED AT ALL TIMES. A TEMPORARY PAVED ACCESS MAY BE CONSTRUCTED AT SOUTH SIDE OF PARKING LOT IF BUSINESS AND PROPERTY OWNERS AGREE IN WRITING. CONTRACTOR SHALL COORDINATE WITH BUSINESS AND PROPERTY OWNERS.
3. ACCESS MAY BE TEMPORARILY CLOSED IF APPROVED IN WRITING BY BUSINESS AND PROPERTY OWNERS. CONTRACTOR SHALL COORDINATE WITH BUSINESS AND PROPERTY OWNERS.
4. ACCESS SHALL BE MAINTAINED AT ALL TIMES (FULL-CLOSURE NOT PERMITTED).
5. MEDIAN MAY BE REMOVED AND TEMPORARY PAVEMENT INSTALLED TO FACILITATE TRAFFIC CROSSOVER.
6. PEDESTRIAN ACCESS SHALL BE MAINTAINED AT ALL TIMES. CONTRACTOR SHALL COORDINATE WITH SPECIAL NEEDS RESIDENTS AND MOUNTAIN METRO TRANSIT.
7. BIKE LANES MAY BE REMOVED IN LOCATIONS OF LANE REDUCTIONS. CONTRACTOR SHALL COORDINATE WITH CITY TRAFFIC, PARKS, AND COMMUNICATION FOR DETOURS AND NOTIFICATIONS.

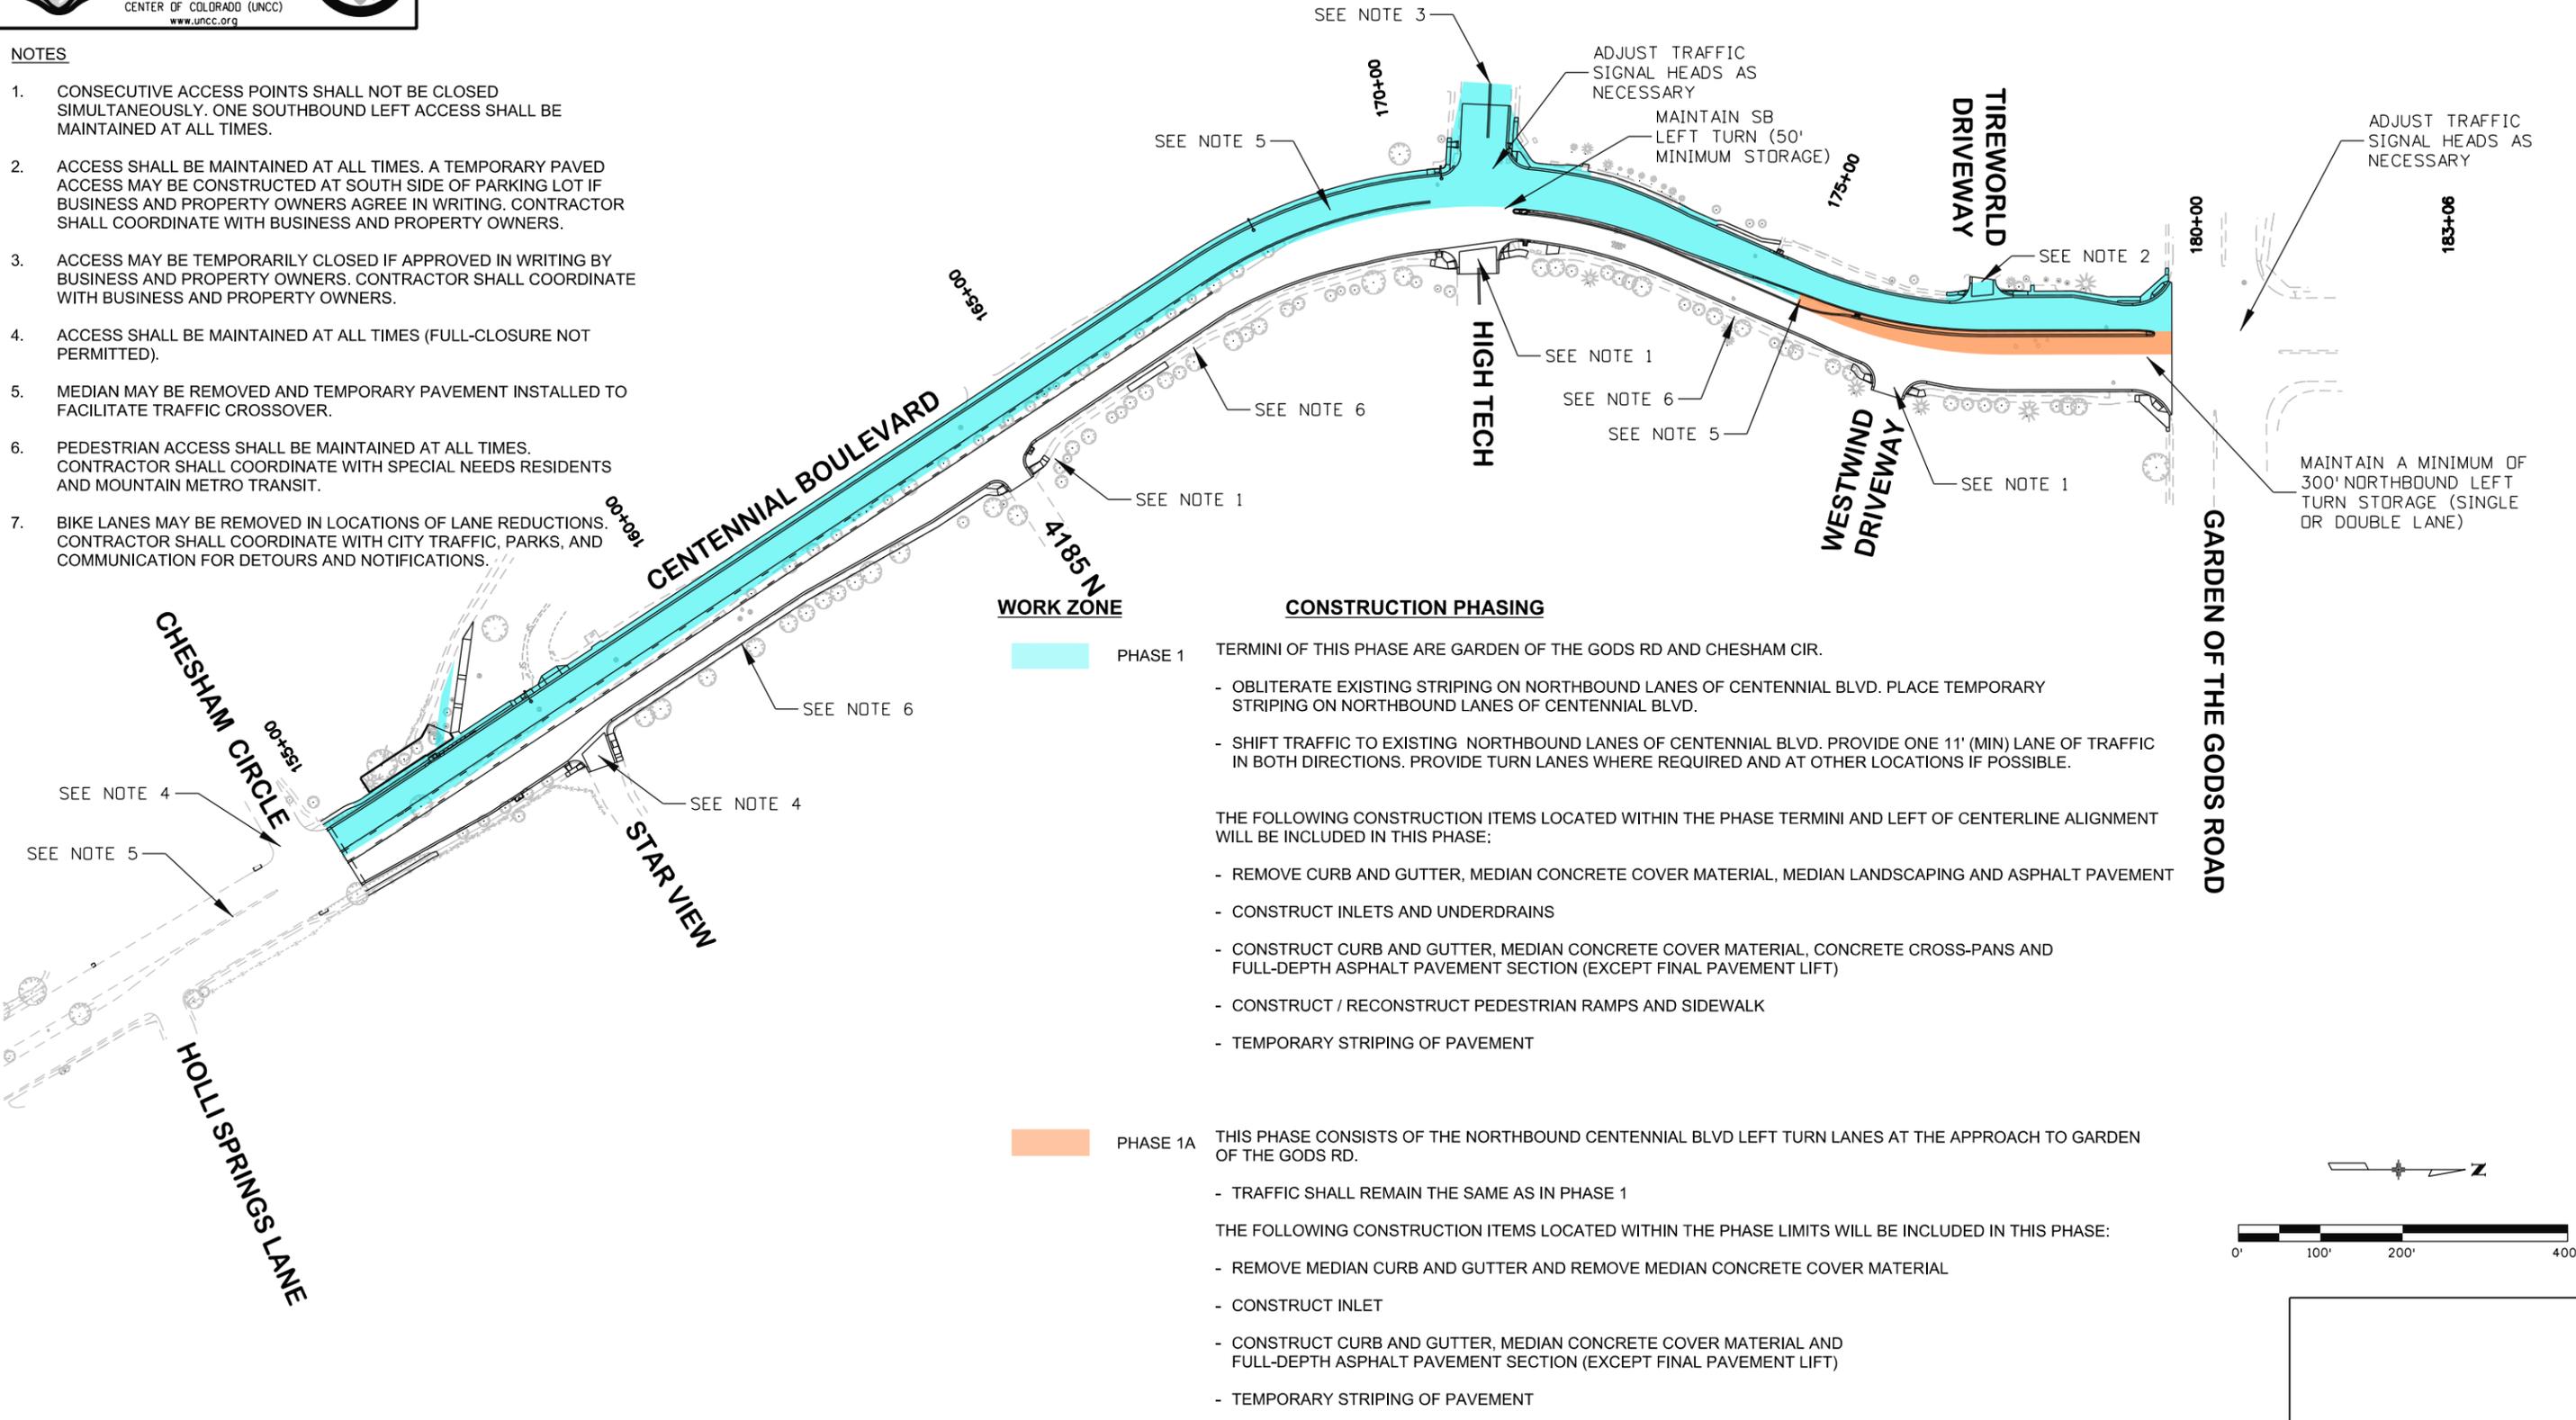

WORK ZONE

PHASE 1

CONSTRUCTION PHASING

- TERMINI OF THIS PHASE ARE GARDEN OF THE GODS RD AND CHESHAM CIR.
- OBLITERATE EXISTING STRIPING ON NORTHBOUND LANES OF CENTENNIAL BLVD. PLACE TEMPORARY STRIPING ON NORTHBOUND LANES OF CENTENNIAL BLVD.
 - SHIFT TRAFFIC TO EXISTING NORTHBOUND LANES OF CENTENNIAL BLVD. PROVIDE ONE 11' (MIN) LANE OF TRAFFIC IN BOTH DIRECTIONS. PROVIDE TURN LANES WHERE REQUIRED AND AT OTHER LOCATIONS IF POSSIBLE.
- THE FOLLOWING CONSTRUCTION ITEMS LOCATED WITHIN THE PHASE TERMINI AND LEFT OF CENTERLINE ALIGNMENT WILL BE INCLUDED IN THIS PHASE:
- REMOVE CURB AND GUTTER, MEDIAN CONCRETE COVER MATERIAL, MEDIAN LANDSCAPING AND ASPHALT PAVEMENT
 - CONSTRUCT INLETS AND UNDERDRAINS
 - CONSTRUCT CURB AND GUTTER, MEDIAN CONCRETE COVER MATERIAL, CONCRETE CROSS-PANS AND FULL-DEPTH ASPHALT PAVEMENT SECTION (EXCEPT FINAL PAVEMENT LIFT)
 - CONSTRUCT / RECONSTRUCT PEDESTRIAN RAMPS AND SIDEWALK
 - TEMPORARY STRIPING OF PAVEMENT
- PHASE 1A
- THIS PHASE CONSISTS OF THE NORTHBOUND CENTENNIAL BLVD LEFT TURN LANES AT THE APPROACH TO GARDEN OF THE GODS RD.
- TRAFFIC SHALL REMAIN THE SAME AS IN PHASE 1
- THE FOLLOWING CONSTRUCTION ITEMS LOCATED WITHIN THE PHASE LIMITS WILL BE INCLUDED IN THIS PHASE:
- REMOVE MEDIAN CURB AND GUTTER AND REMOVE MEDIAN CONCRETE COVER MATERIAL
 - CONSTRUCT INLET
 - CONSTRUCT CURB AND GUTTER, MEDIAN CONCRETE COVER MATERIAL AND FULL-DEPTH ASPHALT PAVEMENT SECTION (EXCEPT FINAL PAVEMENT LIFT)
 - TEMPORARY STRIPING OF PAVEMENT

J:\LOEPP 1:14:43 PM p:\w\BOP\WINT01\wilsonco.com\Wilson_Projects\Documents\8100-TRN\City of Colorado Springs\15-100-044-00_Cent. Blvd Reconst GOG to Fill\000001Traffic_ITSDrawings\Construction Phasing Plan- Ph01

COMPUTER FILE INFORMATION	
Creation Date: 03/22/16	Initials: NAB
Last Modification Date: 4/26/2016	Initials: NAB
Drawing File Name: Construction Phasing Plan- Ph01	
MicroStation Ver. 08.11.07	Scale: 1:200
DESIGNED BY: MAK	DRAWN BY: NAB CHECKED BY: DJE

REVISIONS		
No.	Description	Date

STATEMENT:
 THE CITY OF COLORADO SPRINGS RECOGNIZES THE DESIGN ENGINEER AS HAVING RESPONSIBILITY FOR THE DESIGN. THE CITY HAS LIMITED ITS SCOPE OF REVIEW ACCORDINGLY.

WILSON & COMPANY
 5755 Mark Dabling Blvd, Suite 220
 Colorado Springs, CO 80919
 719.520.5800



CENTENNIAL BLVD RECONSTRUCTION		
City of Colorado Springs and PPRTA Contract T007780		
CONSTRUCTION PHASING PLAN PHASE 1		
Subset: CPP	Subset Sheets: 1 of 5	Sheet No: 13