



WORK ZONE



PHASE 4

CONSTRUCTION PHASING

TERMINI OF THIS PHASE ARE CHESHAM CIRCLE AND 300 FEET SOUTH OF WINDMILL AVENUE.


- SHIFT TRAFFIC TO NEW SOUTHBOUND LANES OF CENTENNIAL BLVD. PROVIDE ONE LANE OF TRAFFIC IN BOTH DIRECTIONS. PROVIDE TURN LANES WHERE POSSIBLE.

NOTES

1. ACCESS MAY BE TEMPORARILY CLOSED. CONTRACTOR SHALL COORDINATE WITH ADJACENT RESIDENTS AND/OR PROPERTY OWNERS. CONTRACTOR SHALL COORDINATE WITH NEIGHBORHOOD.
2. UNRESTRICTED ACCESS SHALL BE MAINTAINED AT EITHER VALKENBURG DRIVE OR VONDEL PARK DRIVE AT ALL TIMES (I.E. BOTH STREETS SHALL NOT BE UNDER CONSTRUCTION SIMULTANEOUSLY).
3. DRIVEWAY ACCESS SHALL BE MAINTAINED AT ALL TIMES UNLESS APPROVED IN WRITING BY BUSINESS, RESIDENTS, AND/OR PROPERTY OWNERS. CONTRACTOR SHALL COORDINATE WITH BUSINESS, RESIDENTS, AND/OR PROPERTY OWNERS.
4. MEDIAN MAY BE REMOVED AND TEMPORARY PAVEMENT INSTALLED TO FACILITATE TRAFFIC CROSSOVER.
5. PEDESTRIAN ACCESS SHALL BE MAINTAINED AT ALL TIMES. CONTRACTOR SHALL COORDINATE WITH SPECIAL NEEDS RESIDENTS AND MOUNTAIN METRO TRANSIT.
6. BIKE LANES MAY BE REMOVED IN LOCATIONS OF LANE REDUCTIONS. CONTRACTOR SHALL COORDINATE WITH CITY TRAFFIC, PARKS, AND COMMUNICATION FOR DETOURS AND NOTIFICATIONS.

THE FOLLOWING CONSTRUCTION ITEMS LOCATED WITHIN THE PHASE TERMINI AND RIGHT OF CENTERLINE ALIGNMENT WILL BE INCLUDED IN THIS PHASE:

- REMOVE CURB AND GUTTER, MEDIAN CONCRETE COVER MATERIAL, MEDIAN LANDSCAPING AND ASPHALT PAVEMENT
- CONSTRUCT INLETS AND UNDERDRAINS
- CONSTRUCT CURB AND GUTTER, CONCRETE CROSS-PANS AND FULL-DEPTH CONCRETE PAVEMENT SECTION
- CONSTRUCT / RECONSTRUCT PEDESTRIAN RAMPS AND SIDEWALK.
- FINAL SIGNING AND STRIPING
- OPEN ALL LANES TO TRAFFIC

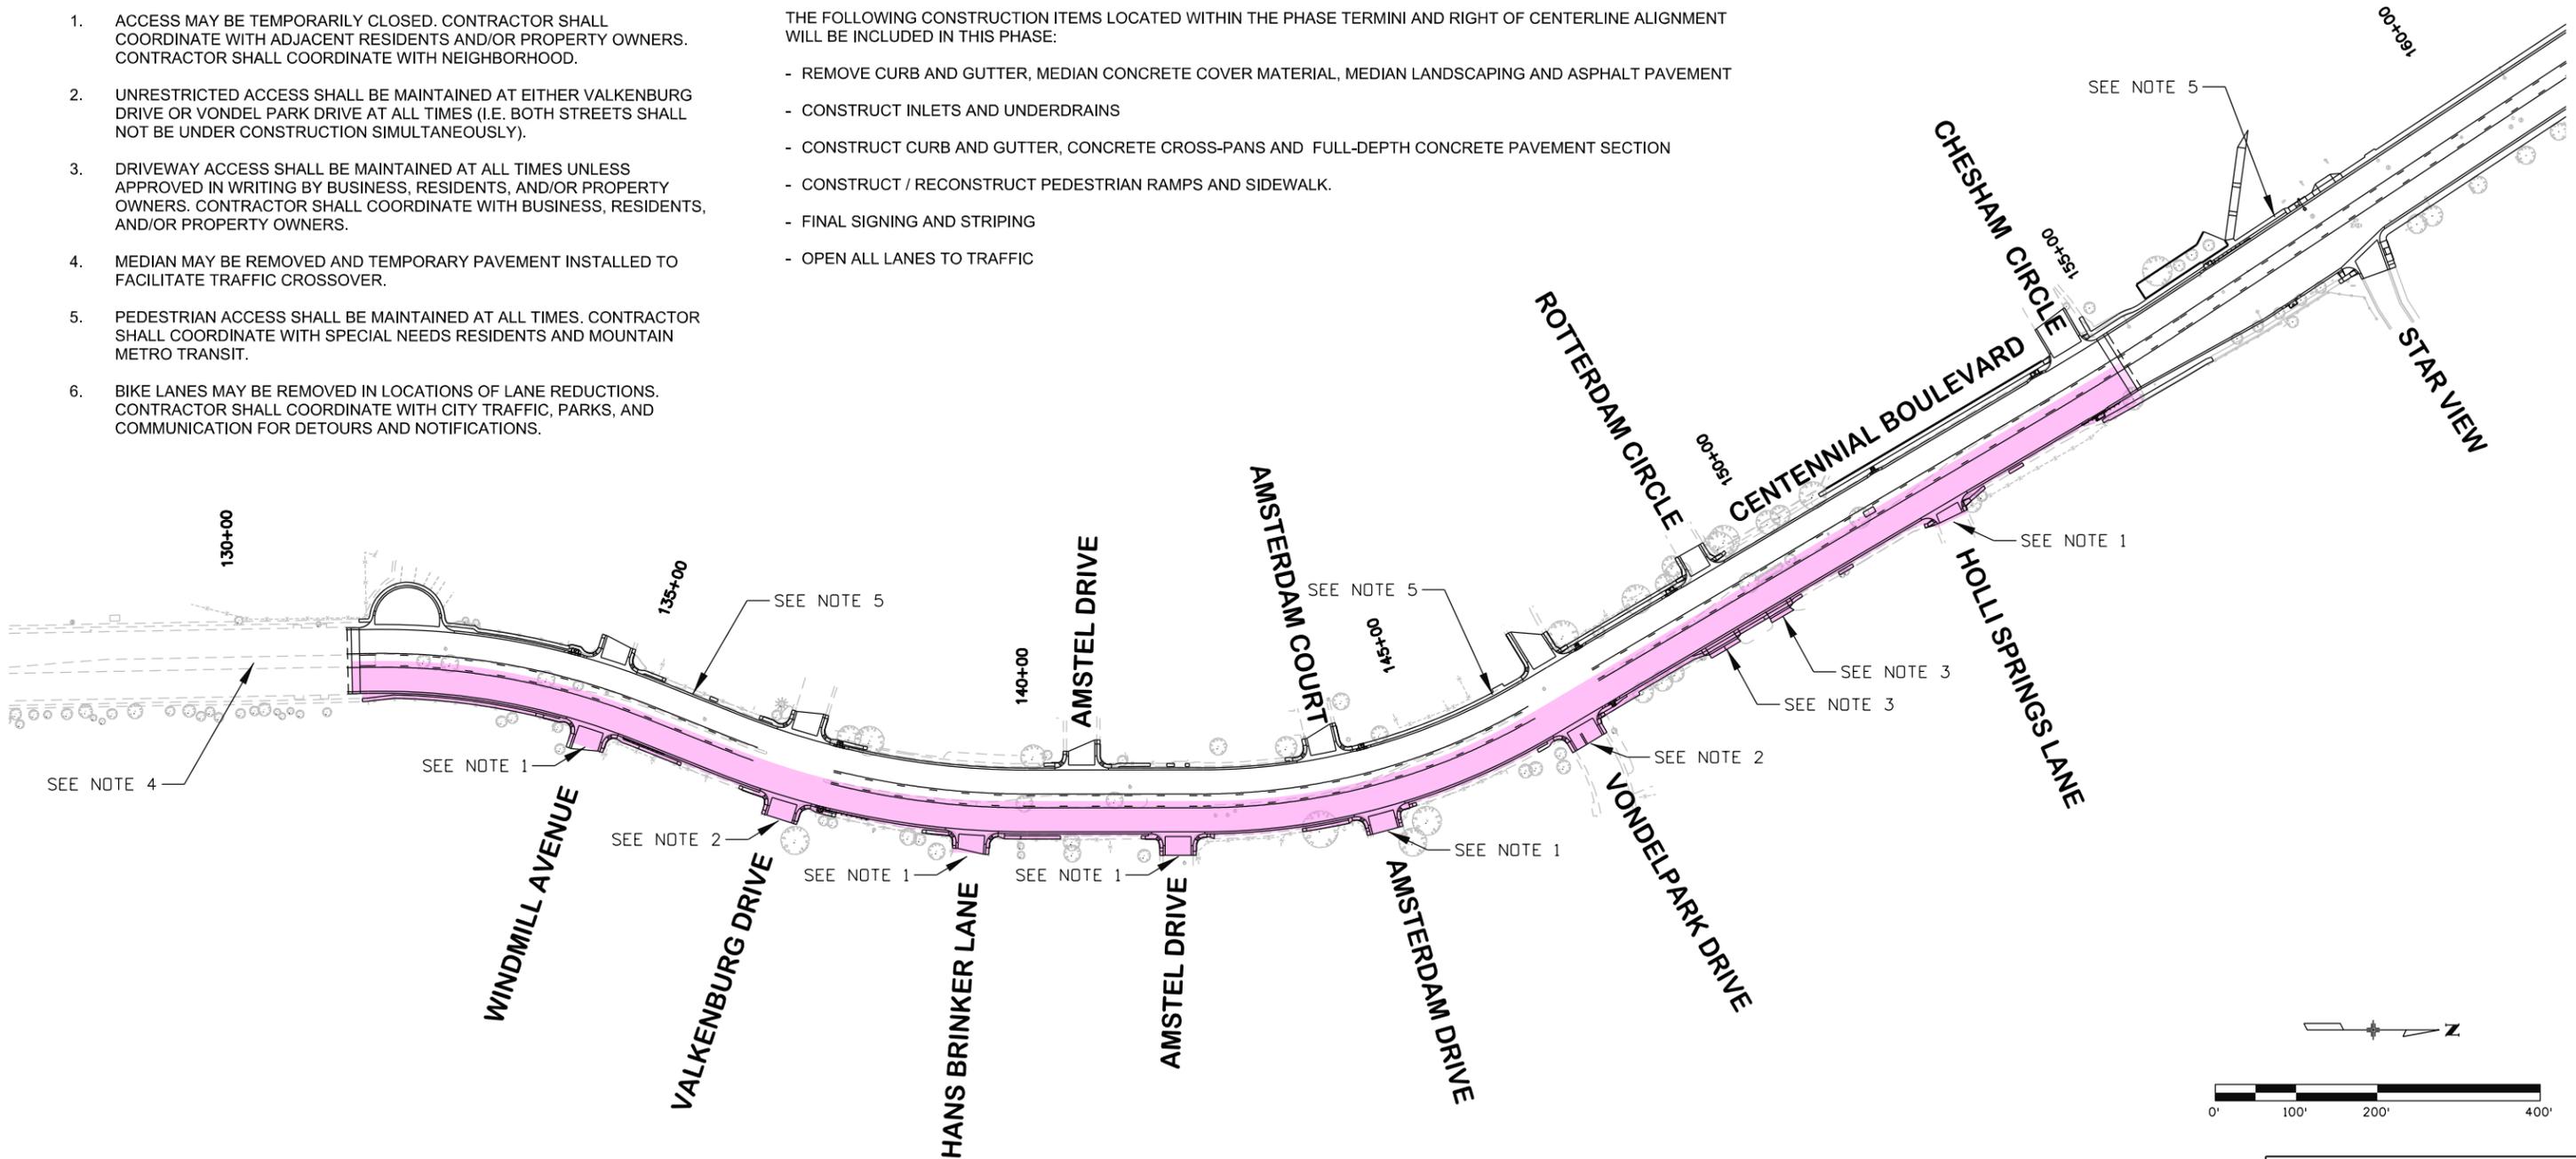

JALOEPP 1:29:10 PM p:\A\BOP\WINT01\wilsonco.com\Projects\Documents\8100-TRN\City of Colorado Springs\15-100-044-00_Cent. Blvd Reconst GOG to Fill\000001Traffic_ITSDrawings\Construction Phasing Plan- Ph04

COMPUTER FILE INFORMATION		REVISIONS		STATEMENT:		<p>5755 Mark Dabling Blvd, Suite 220 Colorado Springs, CO 80919 719.520.5800</p>	CENTENNIAL BLVD RECONSTRUCTION	
Creation Date: 03/22/16	Initials: NAB	No.	Description	Date	THE CITY OF COLORADO SPRINGS RECOGNIZES THE DESIGN ENGINEER AS HAVING RESPONSIBILITY FOR THE DESIGN. THE CITY HAS LIMITED ITS SCOPE OF REVIEW ACCORDINGLY.		City of Colorado Springs and PPRTA Contract T007780	
Last Modification Date: 4/26/2016	Initials: NAB						CONSTRUCTION PHASING PLAN	
Drawing File Name: Construction Phasing Plan- Ph04							PHASE 4	
MicroStation Ver. 08.11.07	Scale: 1:200						Subset: CPP	Subset Sheets: 4 of 5
DESIGNED BY: MAK	DRAWN BY: NAB	CHECKED BY: DJE						Sheet No: 16